



SOUTH VIEW

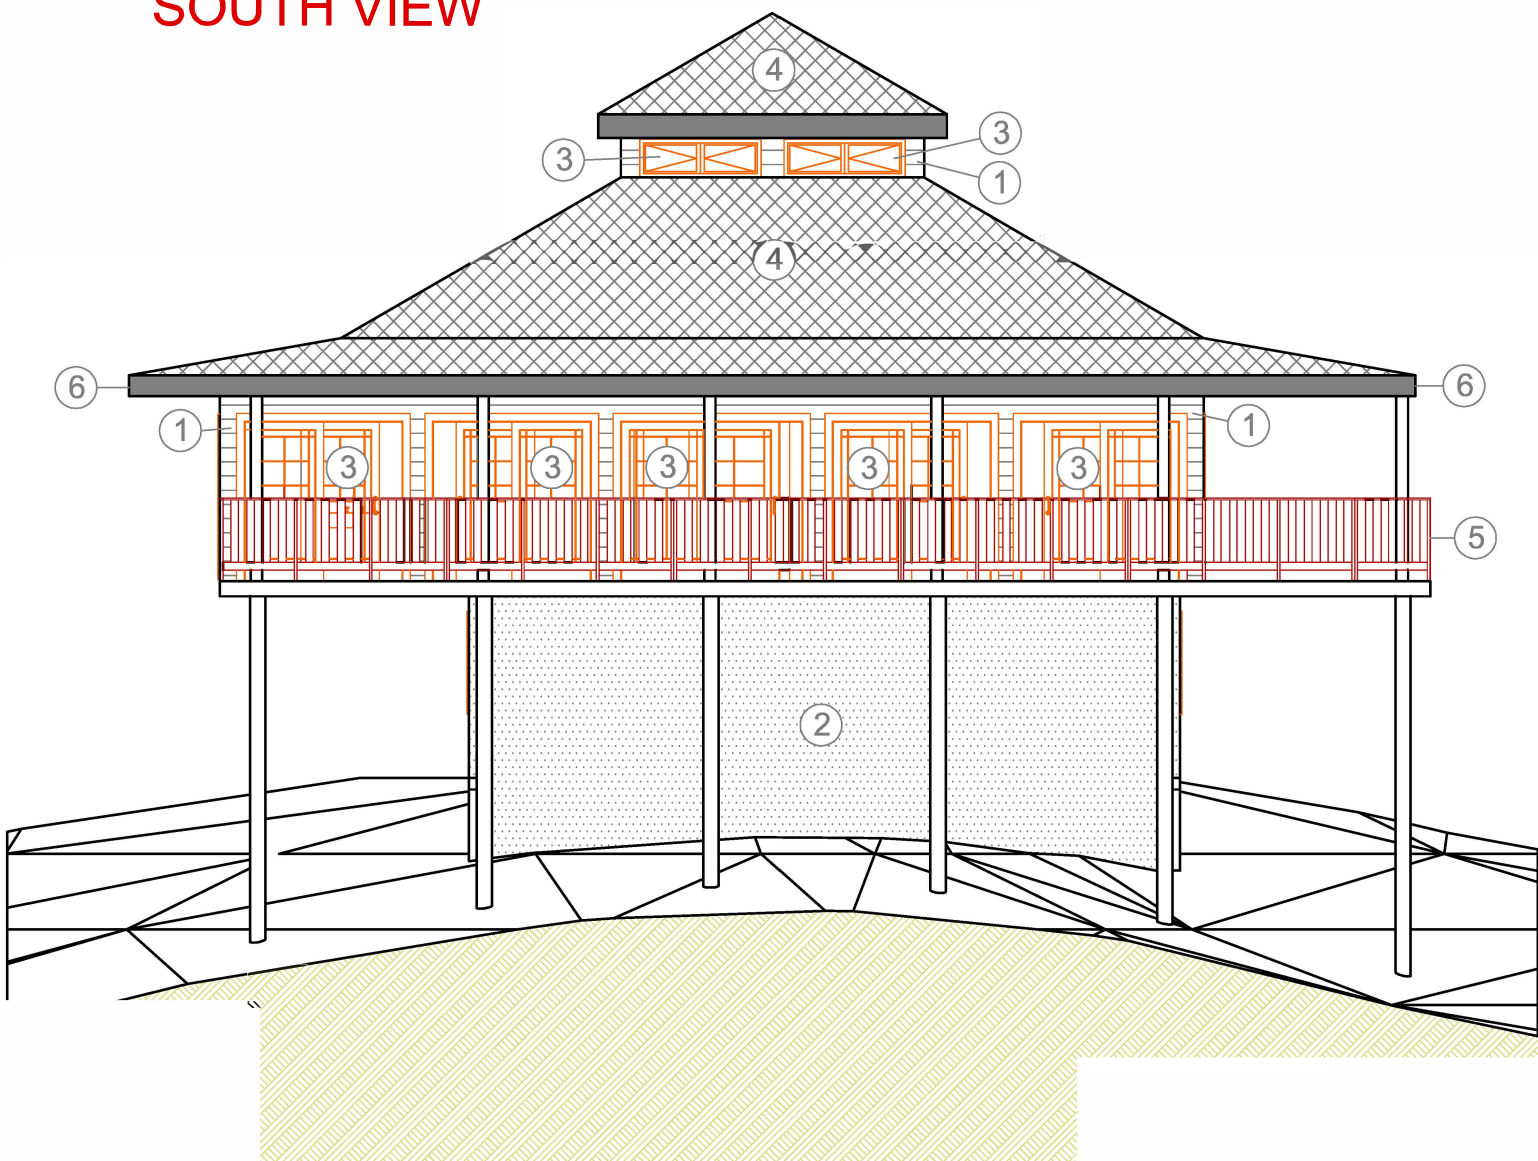

EAST VIEW

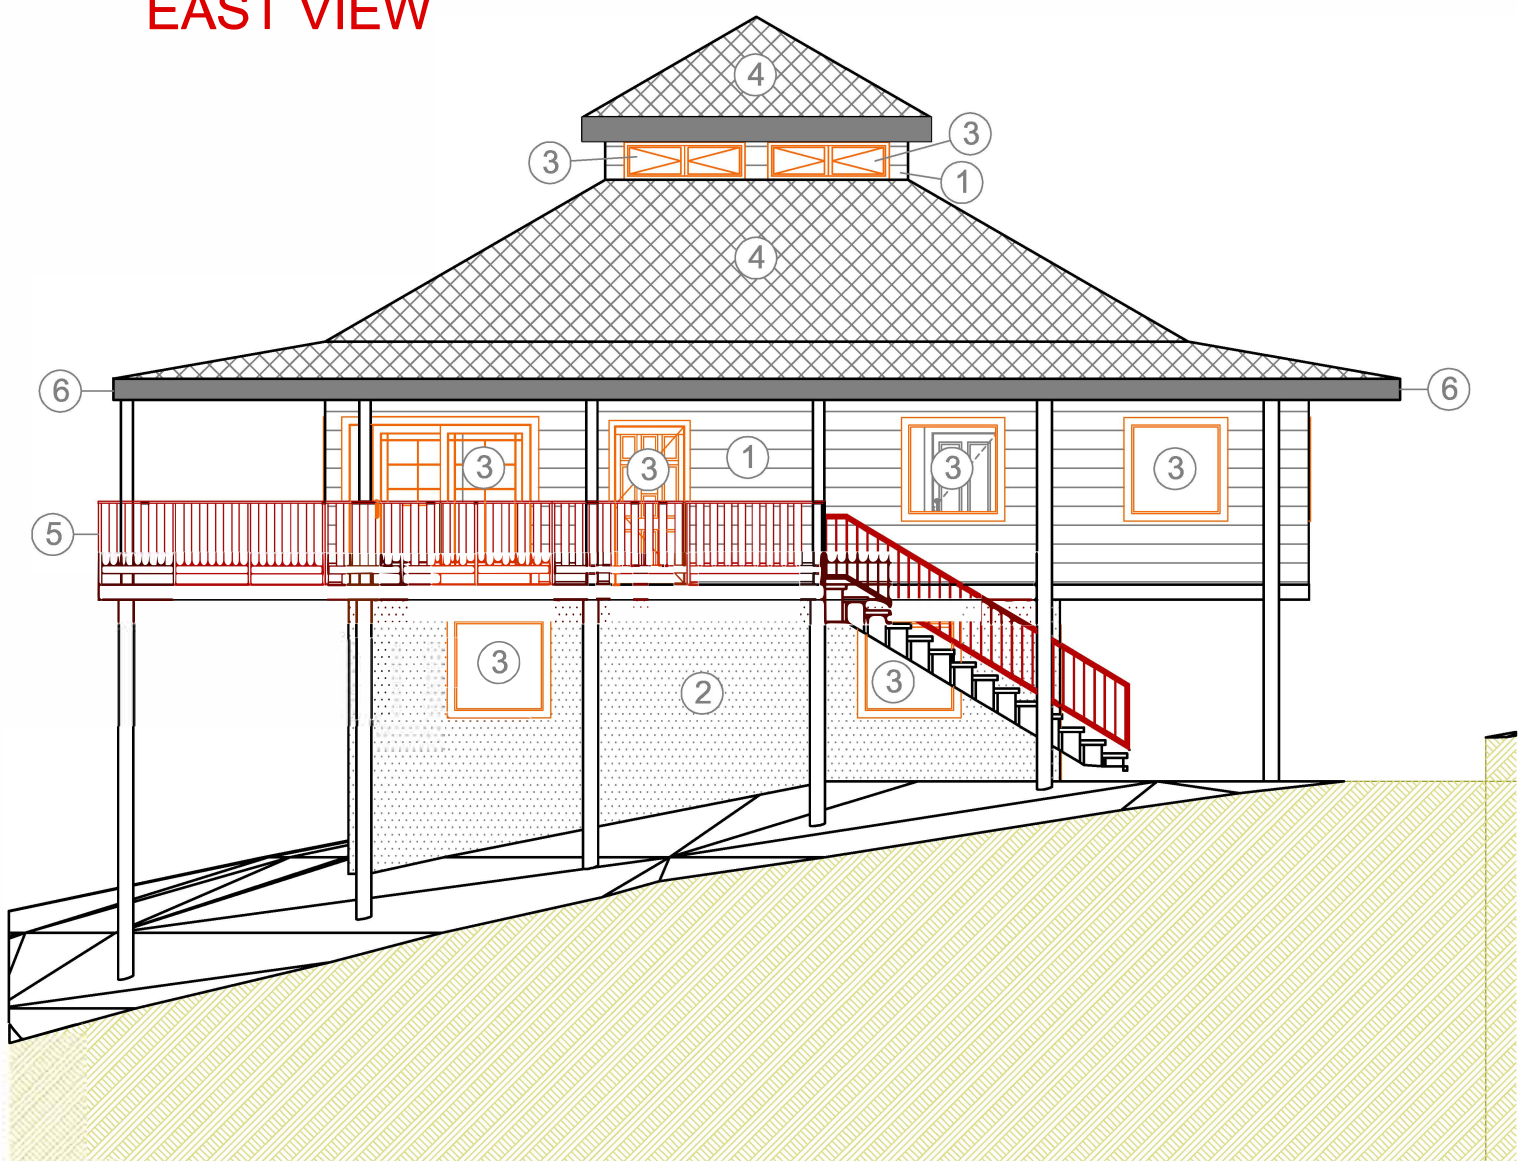

LEGEND:

- ① WOOD - PAINT 5× OIL BASE COLLOR
- ② PLASTER - PAINT
- ③ WINDOW, ALUMINIUM, SIMPLE GLASS
- ④ ROOF - SCHINGELS
- ⑤ RAILING, WOOD
- ⑥ GUTTER
- ⑦ WOODEN POST
- ⑧ SOLID WOOD GARAGE DOORS AND DOORS

ROATAN, BAY ISLANDS, HONDURAS  
Czech Village

Czech Village, Lote number 1



MADE BY:

DATE

05/2012

SCALE

1:100

INVESTOR:

DRAW. NO

8

VIEW SOUTH AND EAST